
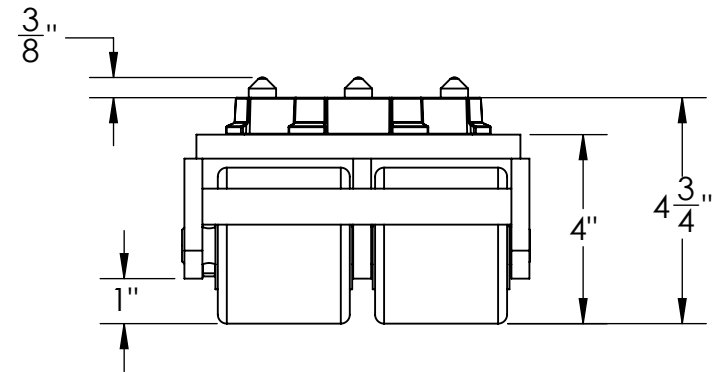
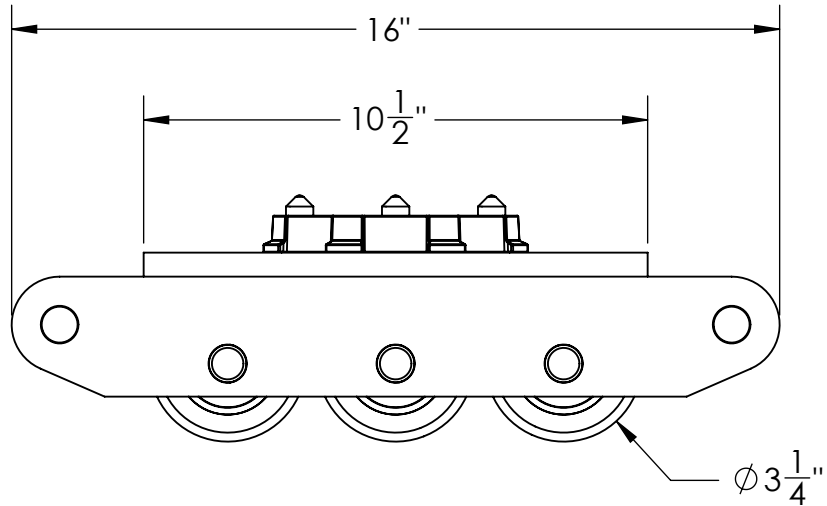
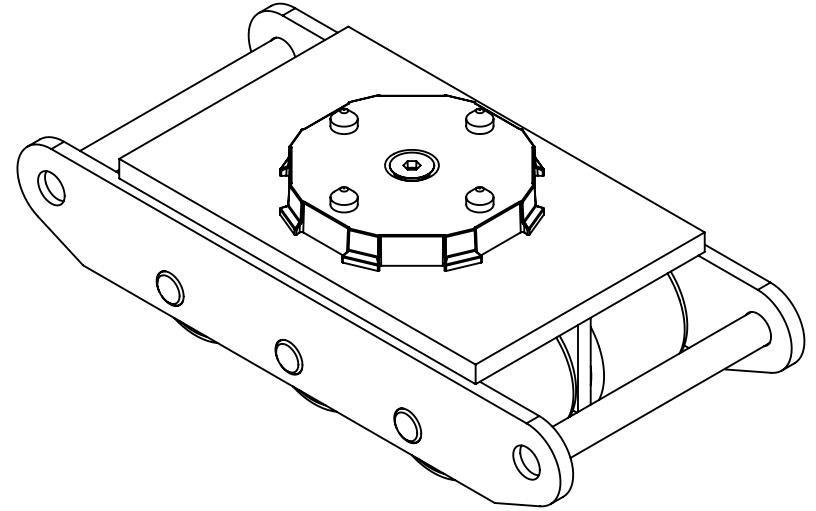


$\phi 5\frac{5}{8}$ "

Swivel Top

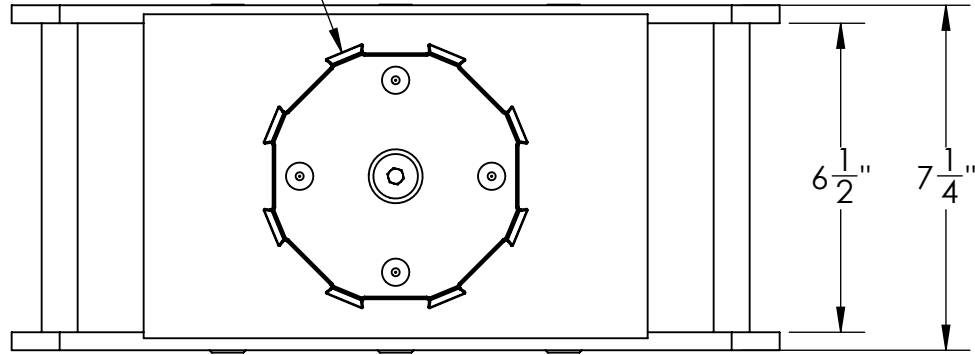

Approval Print
Cherry's Industrial Equipment
Date Sent: _____

- ☐ APPROVED. PROCEED WITH FABRICATION
- ☐ APPROVED AS NOTED. PROCEED WITH FABRICATION. FURNISH REVISED PRINTS
- ☐ REVISE AS NOTED. RE-SUBMIT FOR APPROVAL. DO NOT FABRICATE.

Tolerances Unless Otherwise Specified


Decimals: 0.X = +/- 0.1
0.XXX = +/- 0.01
0.XXXX = +/- 0.005

Angle: +/- 1
Fraction: +/- 1/4

This drawing is confidential and is supplied on the express condition that it is not copied or communicated to other persons or companies.

Do not scale - If in doubt, ask
Please inform if modifications are made during manufacture

Third Angle Projection

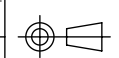

All Units in Inches

| X | X/X/XXXX | XXX |
|-------------------|----------|-----|
| # | Date | By |
| Drawing Revisions | | |


Mark 6 Poly Roller Skid






600 Morse Ave.
Elk Grove Village, IL 60007

| | |
|-------------|---------------|
| Date: | 10/2/2012 |
| Scale: | 1:xx |
| Drawn By: | RJL |
| Checked By: | RJL |
| Material: | Steels |
| Weight: | 45 lbs. Aprx. |
| Drawing #: | RSMK6a |




| ITEM NO. | PART NUMBER | DESCRIPTION | QTY. |
|----------|-------------|-------------------|------|
| 1 | RS-A-119 | Tandem Connector | 2 |
| 2 | | 5/16" x 3/4" Bolt | 1 |
| 3 | | 5/16" Nut | 1 |

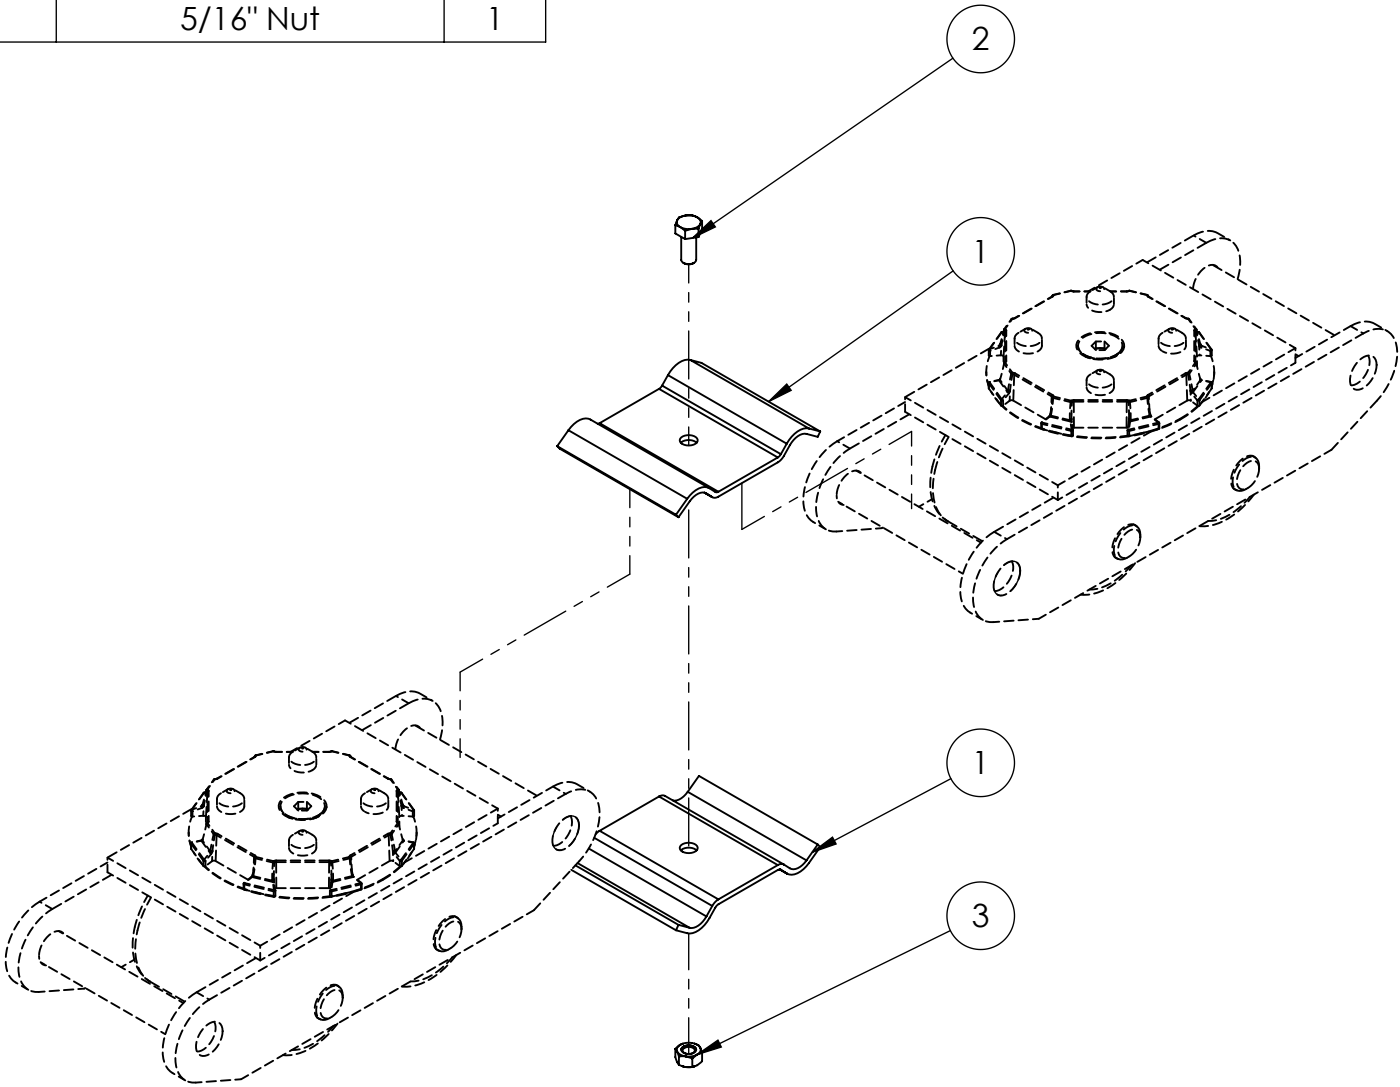
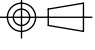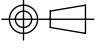
| | | | | | | | | | | | | | | |
|---|----------|-----|--|--|--|---|--------------------|------------|-----|---|------|----|-------------|-----|
| Tolerances Unless Otherwise Specified | | | | | | <div> 600 Morse Ave. Elk Grove Village, IL 60007</div> | Date: | 10/11/2012 | | | | | | |
| Decimals: 0.X = +/- 0.1 Angle: +/- 0.5 0.XX = +/- 0.01 0.XXX = +/- 0.005 Fraction: +/- 1/16 | | | | | | | Scale: | 1:xx | | | | | | |
| This drawing is confidential and is supplied on the express condition that it is not copied or communicated to other persons or companies. | | | Third Angle Projection | | | | Drawn By: | RJL | | | | | | |
| <div> Do not scale - If in doubt, ask Please inform if modifications are made during manufacture</div> | | | <table><tr><td>X</td><td>X/X/XXXX</td><td>XXX</td></tr><tr><td>#</td><td>Date</td><td>By</td></tr></table> | | | | X | X/X/XXXX | XXX | # | Date | By | Checked By: | RJL |
| X | X/X/XXXX | XXX | | | | | | | | | | | | |
| # | Date | By | | | | | | | | | | | | |
| All Units in Inches | | | Drawing Revisions | | | Material: | - | | | | | | | |
| | | | | | | Finish: | - | | | | | | | |
| | | | | | | Drawing #: | Tandem Connector M | | | | | | | |

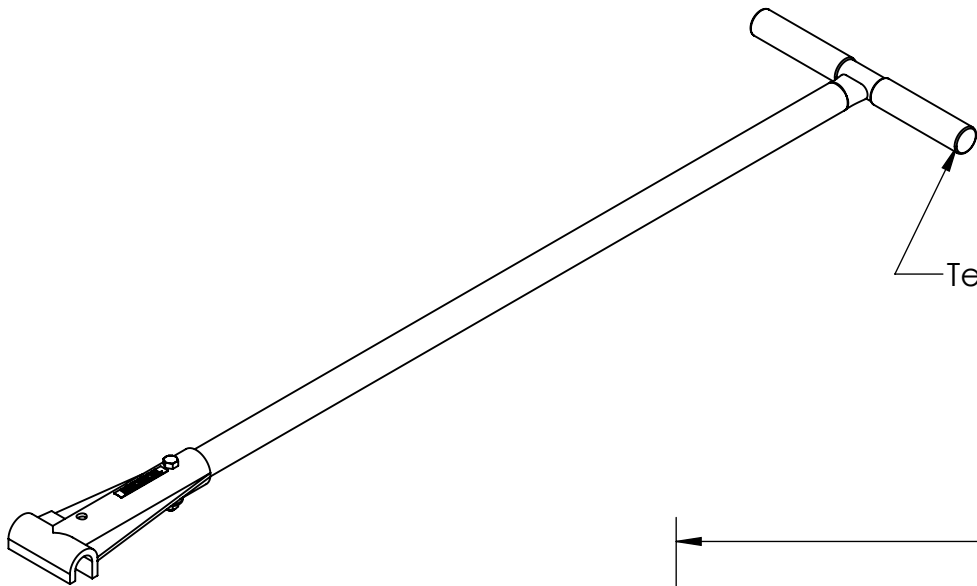

Textured Grip

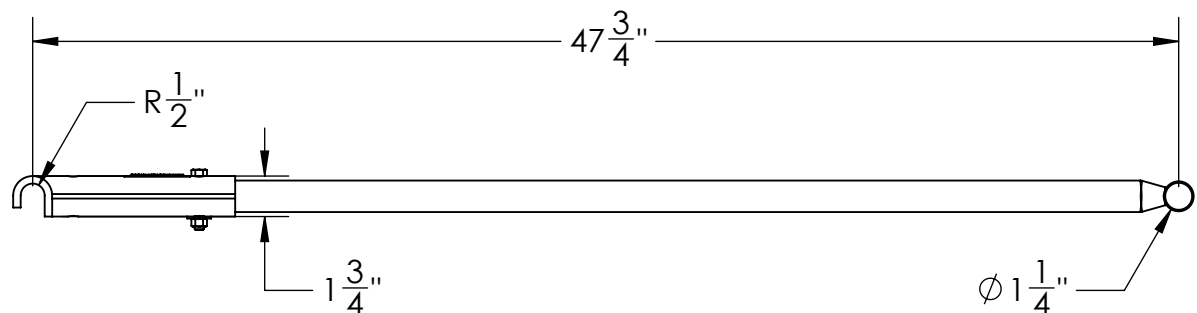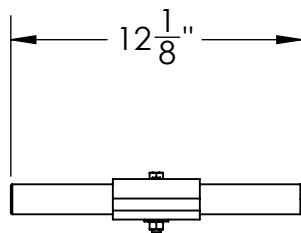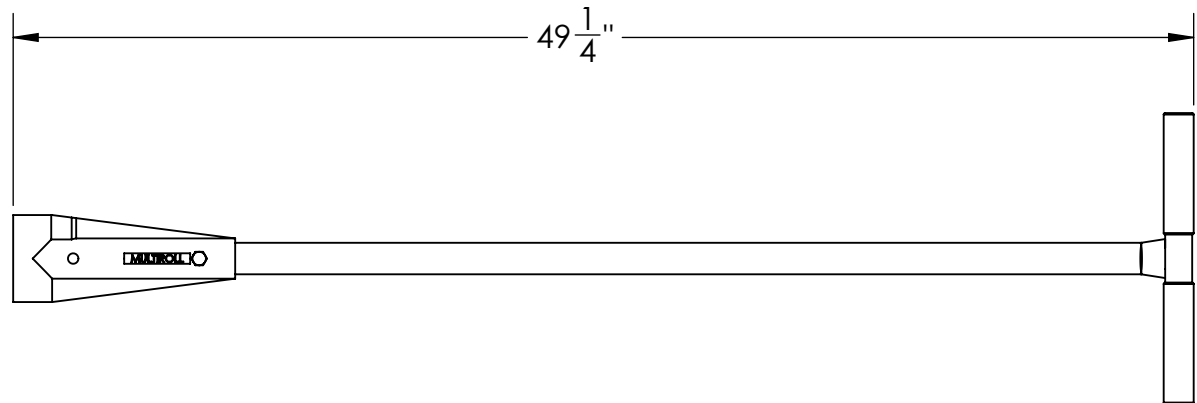

Approval Print
Cherry's Industrial Equipment
Date Sent: _____

- ☐ APPROVED. PROCEED WITH FABRICATION
- ☐ APPROVED AS NOTED. PROCEED WITH FABRICATION. FURNISH REVISED PRINTS
- ☐ REVISE AS NOTED. RE-SUBMIT FOR APPROVAL. DO NOT FABRICATE.

Tolerances Unless Otherwise Specified


Decimals: 0.X = +/- 0.1
0.XXX = +/- 0.01
0.XXX = +/- 0.005

Angle: +/- 1
Fraction: +/- 1/4

This drawing is confidential and is supplied on the express condition that it is not copied or communicated to other persons or companies.

Do not scale - If in doubt, ask
Please inform if modifications are made during manufacture

Third Angle Projection

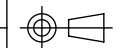

All Units in Inches

| | | | |
|-------------------|----------|-----|--|
| | | | |
| | | | |
| | | | |
| X | X/X/XXXX | XXX | |
| # | Date | By | |
| Drawing Revisions | | | |

T-Bar Handle
Roller Skid Accessory



600 Morse Ave.
Elk Grove Village, IL 60007

| | |
|-------------|-----------------|
| Date: | 10/10/2012 |
| Scale: | 1:xx |
| Drawn By: | RJL |
| Checked By: | RJL |
| Material: | Steels |
| Weight: | 12 lbs. Aprx. |
| Drawing #: | T-Bar RS-1007-1 |