




Textured Grip

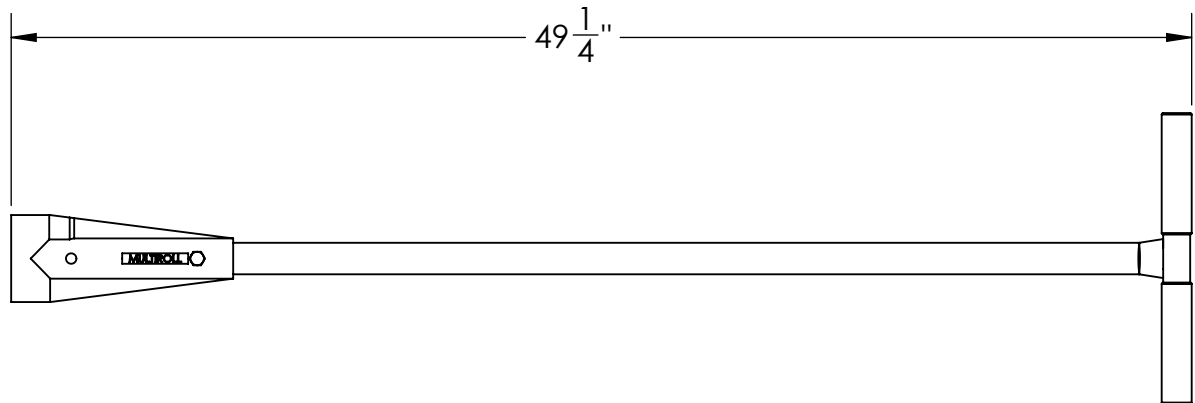

49 $\frac{1}{4}$ "

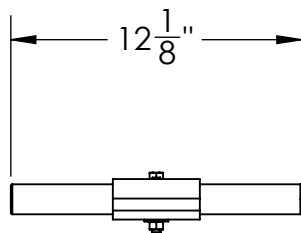

12 $\frac{1}{8}$ "

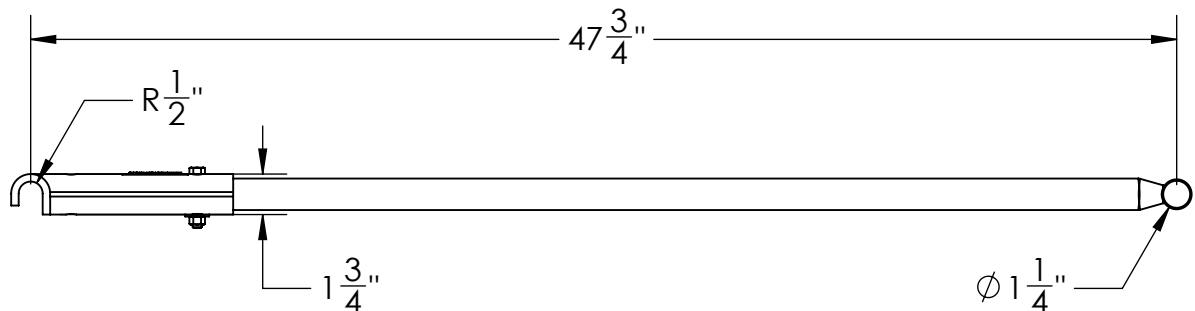

47 $\frac{3}{4}$ "

R $\frac{1}{2}$ "

1 $\frac{3}{4}$ "

ϕ 1 $\frac{1}{4}$ "

Approval Print
Cherry's Industrial Equipment
Date Sent: _____

- ☐ APPROVED. PROCEED WITH FABRICATION
- ☐ APPROVED AS NOTED. PROCEED WITH FABRICATION. FURNISH REVISED PRINTS
- ☐ REVISE AS NOTED. RE-SUBMIT FOR APPROVAL. DO NOT FABRICATE.

Tolerances Unless Otherwise Specified

Decimals: 0.X = +/- 0.1
0.XXX = +/- 0.01
0.XXXX = +/- 0.005

Angle: +/- 1
Fraction: +/- 1/4

This drawing is confidential and is supplied on the express condition that it is not copied or communicated to other persons or companies.

Do not scale - If in doubt, ask
Please inform if modifications are made during manufacture

Third Angle Projection



All Units in Inches

X	X/X/XXXX	XXX
#	Date	By
Drawing Revisions		

T-Bar Handle
Roller Skid Accessory



600 Morse Ave.
Elk Grove Village, IL 60007

Date:	10/10/2012
Scale:	1:xx
Drawn By:	RJL
Checked By:	RJL
Material:	Steels
Weight:	12 lbs. Aprx.
Drawing #:	T-Bar RS-1007-1